

Godden|Sudik
ARCHITECTS

5975 S. Quebec Street, Suite 250
Centennial, Colorado 80111
ph 303.455.4437 fx 303.477.5680
www.goddensudik.com

TALL TALES RANCH
SCHWEIGER RANCH DRC SCHEMATIC DESIGN PLAN
LONE TREE, COLORADO

OWNER:
TALL TALES RANCH
SUSAN MOONEY
6311 SOUTH GRANT DRIVE
CENTENNIAL, CO 80121
303.806.9141



NOT FOR
CONSTRUCTION


DATE:
01.11.19 DRC SD 01
03.04.19 DRC SD 02
06.18.19 DRC DD 01

SHEET TITLE:
BARN
ELEVATIONS

SHEET NUMBER:

A1.2

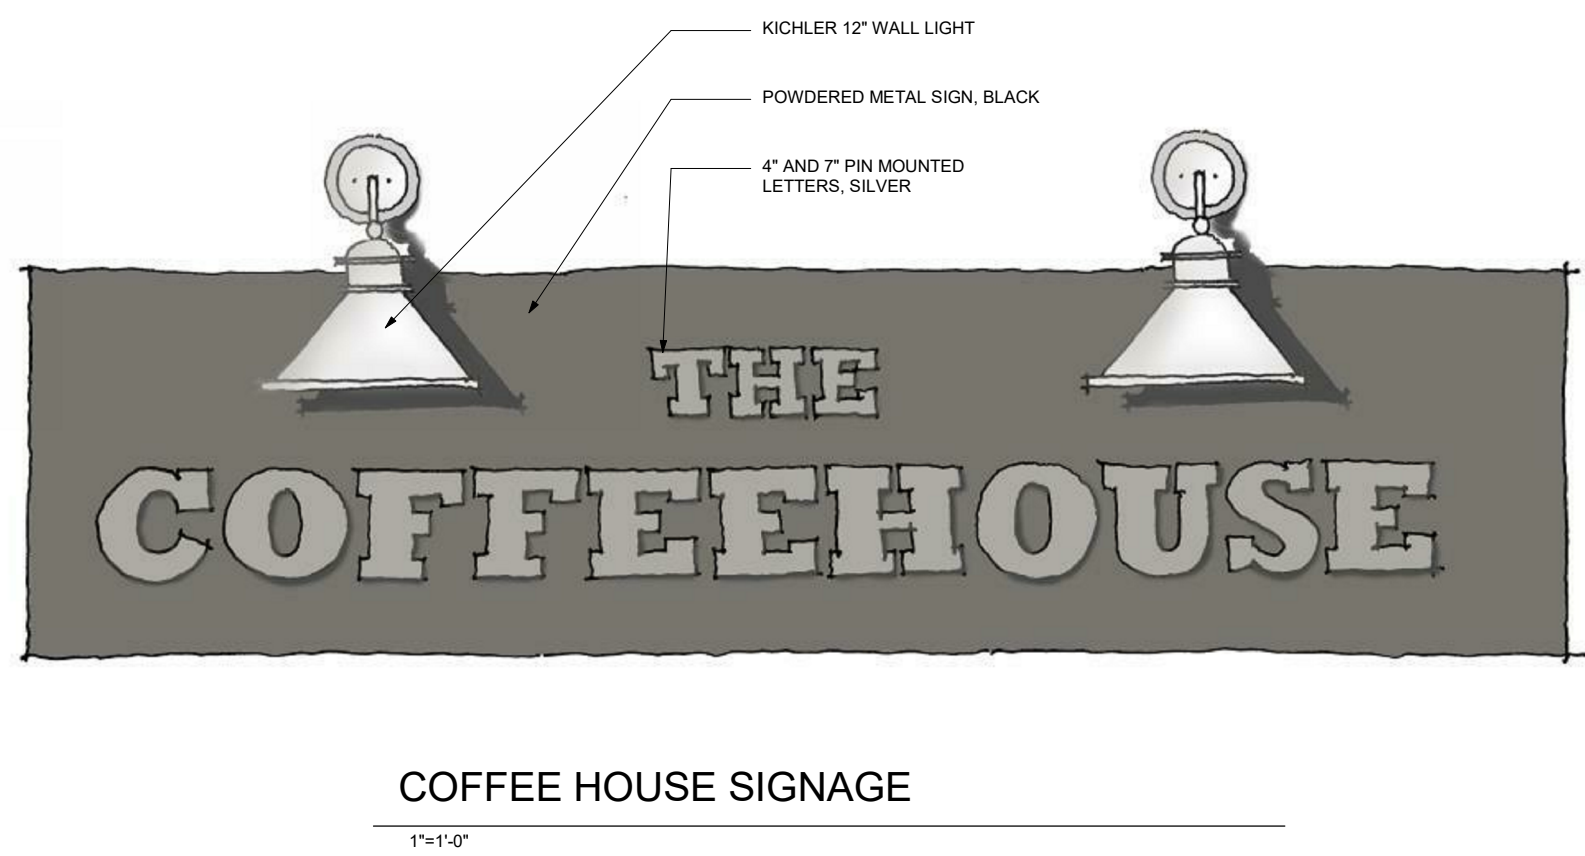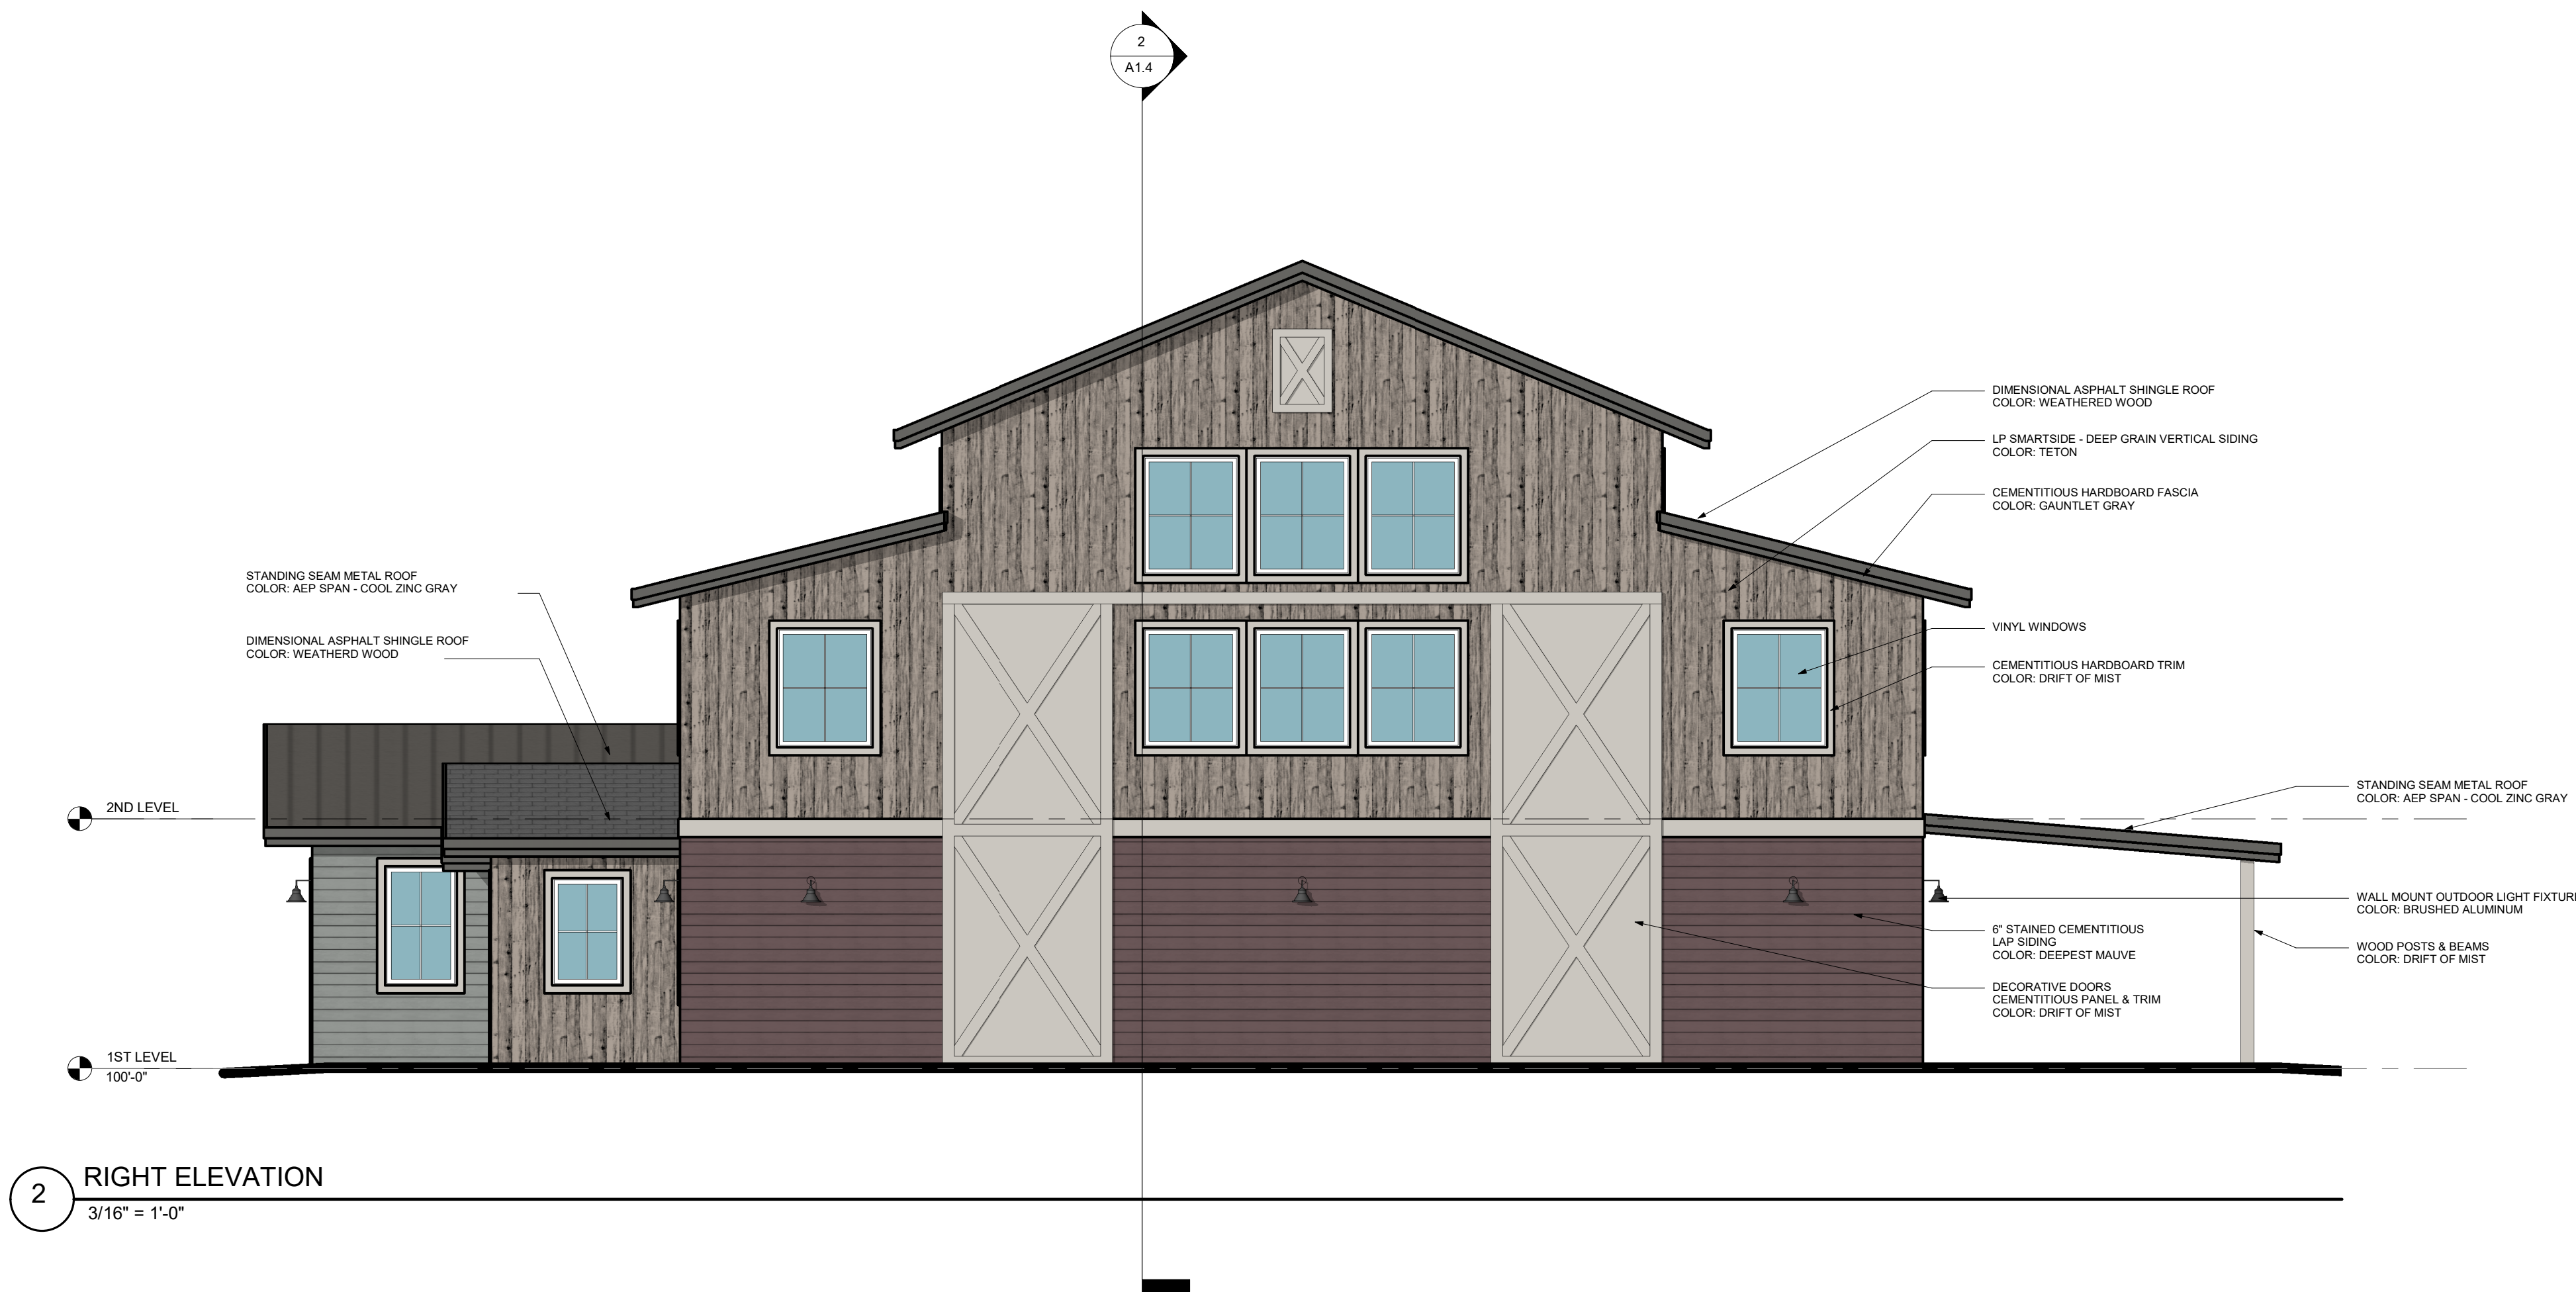

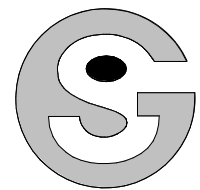

Godden|Sudik
ARCHITECTS

5975 S. Quebec Street, Suite 250
Centennial, Colorado 80111
ph 303.455.4437 fx 303.477.5680
www.goddensudik.com

TALL TALES RANCH
SCHWEIGER RANCH DRC SCHEMATIC DESIGN PLAN
LONE TREE, COLORADO

OWNER:
TALL TALES RANCH
SUSAN MOONEY
6311 SOUTH GRANT DRIVE
CENTENNIAL, CO 80121
303.806.9141

NOT FOR
CONSTRUCTION

DATE:
01.11.19 DRC SD 01
03.04.19 DRC SD 02
06.18.19 DRC DD 01

SHEET TITLE:
BARN
ELEVATIONS


SHEET NUMBER:
A1.3



2 LEFT ELEVATION
3/16" = 1'-0"



1 REAR ELEVATION
3/16" = 1'-0"

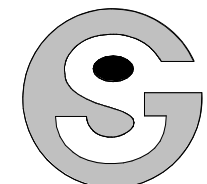

Godden|Sudik
ARCHITECTS

5975 S. Quebec Street, Suite 250
Centennial, Colorado 80111
ph 303.455.4437 fx 303.477.5680
www.goddensudik.com

TALL TALES RANCH
SCHWEIGER RANCH DRC SCHEMATIC DESIGN PLAN
LONE TREE, COLORADO

OWNER:
TALL TALES RANCH
SUSAN MOONEY
6311 SOUTH GRANT DRIVE
CENTENNIAL, CO 80121
303.806.9141

NOT FOR
CONSTRUCTION

DATE:
01.11.19 DRC SD 01
03.04.19 DRC SD 02
06.18.19 DRC DD 01

SHEET TITLE:
BARN FLOOR
PLANS

SHEET NUMBER:

A1.1

