

Godden|Sudik  
ARCHITECTS

5975 S. Quebec Street, Suite 250  
Centennial, Colorado 80111  
ph 303.455.4437 fx 303.477.5680  
www.goddensudik.com

TALL TALES RANCH  
SCHWEIGER RANCH DRC SCHEMATIC DESIGN PLAN  
LONE TREE, COLORADO

OWNER:  
TALL TALES RANCH  
SUSAN MOONEY  
6311 SOUTH GRANT DRIVE  
CENTENNIAL, CO 80121  
303.806.9141


NOT FOR  
CONSTRUCTION

DATE:  
01.11.19 DRC SD 01  
03.04.19 DRC SD 02  
06.18.19 DRC DD 01

SHEET TITLE:  
PAIRED 7-PLEX  
ELEVATIONS

SHEET NUMBER:

A2.4

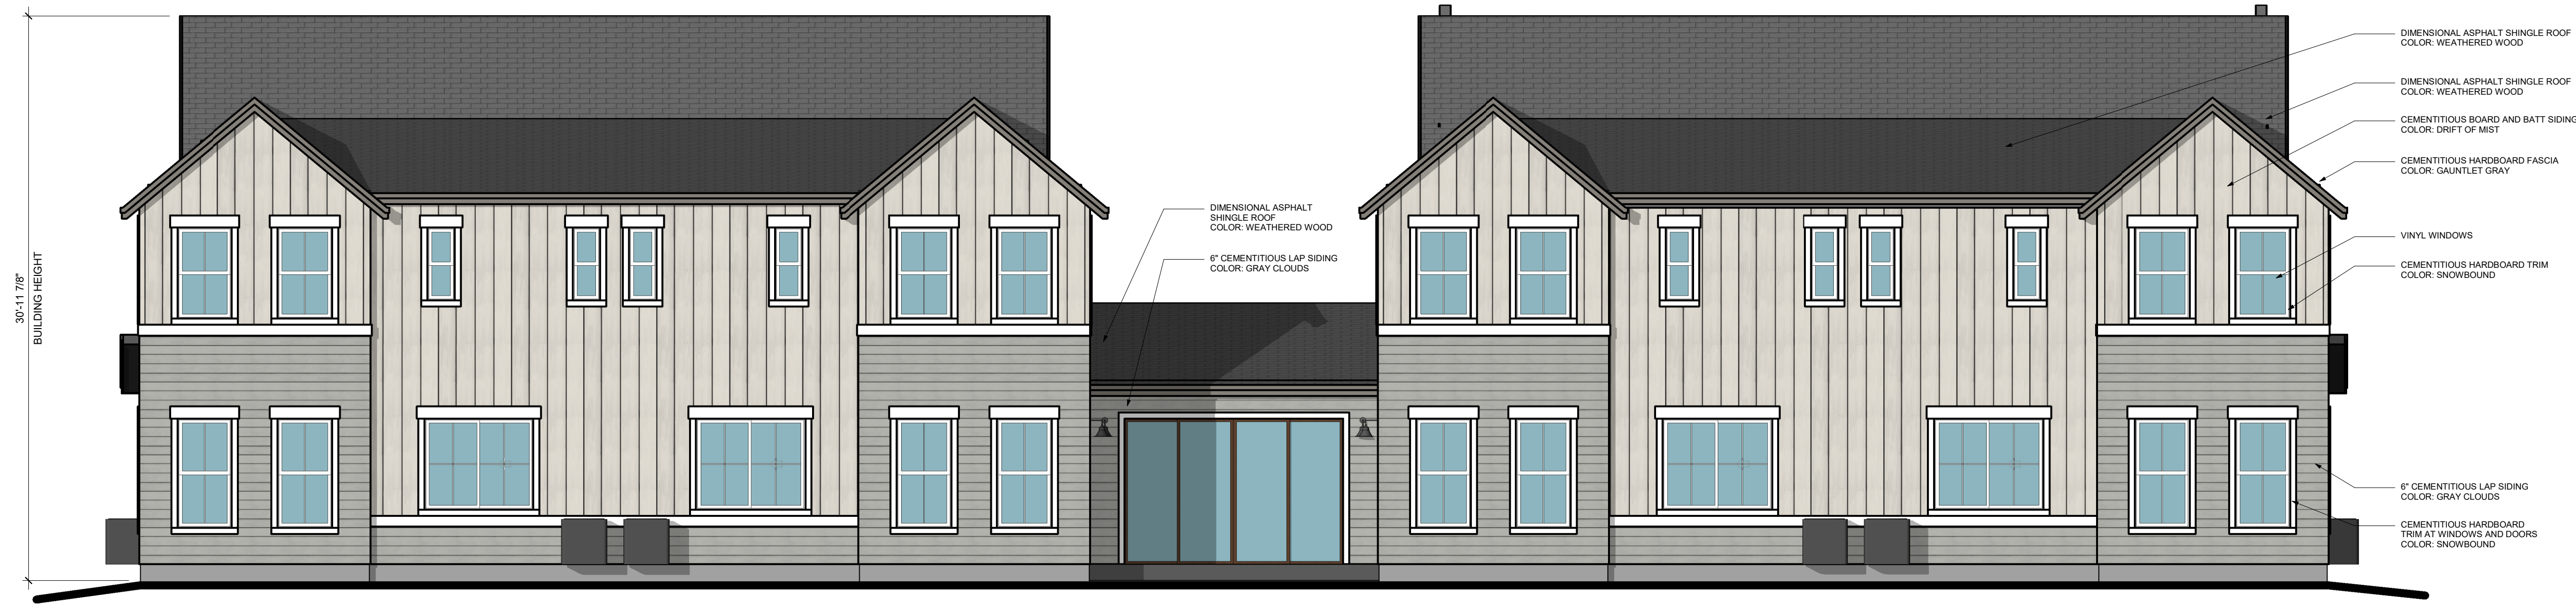


1 REAR ELEVATION  
3/16" = 1'-0"



2 LEFT SIDE ELEVATION  
3/16" = 1'-0"



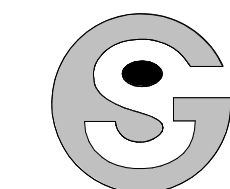

Godden|Sudik  
ARCHITECTS

5975 S. Quebec Street, Suite 250  
Centennial, Colorado 80111  
ph 303.455.4437 fx 303.477.5680  
www.goddensudik.com

TALL TALES RANCH  
SCHWEIGER RANCH DRC SCHEMATIC DESIGN PLAN  
LONE TREE, COLORADO

OWNER:

TALL TALES RANCH  
SUSAN MOONEY  
6311 SOUTH GRANT DRIVE  
CENTENNIAL, CO 80121  
303.806.9141

NOT FOR  
CONSTRUCTION

DATE:

01.11.19 DRC SD 01  
03.04.19 DRC SD 02  
06.18.19 DRC DD 01

SHEET TITLE:  
PAIRED 7-PLEX  
FIRST LEVEL

SHEET NUMBER:

A2.1



1 1ST LEVEL - PAIRED 7-PLEX COTTAGES  
3/16" = 1'-0"





1 2ND LEVEL - PAIRED 7-PLEX COTTAGES  
3/16" = 1'-0"